



⑨ BASEMENT UNDER HOME THEATER & SAFE ROOM\_5BD  
1/8" = 1'-0"

① Level 1  
1/8" = 1'-0"

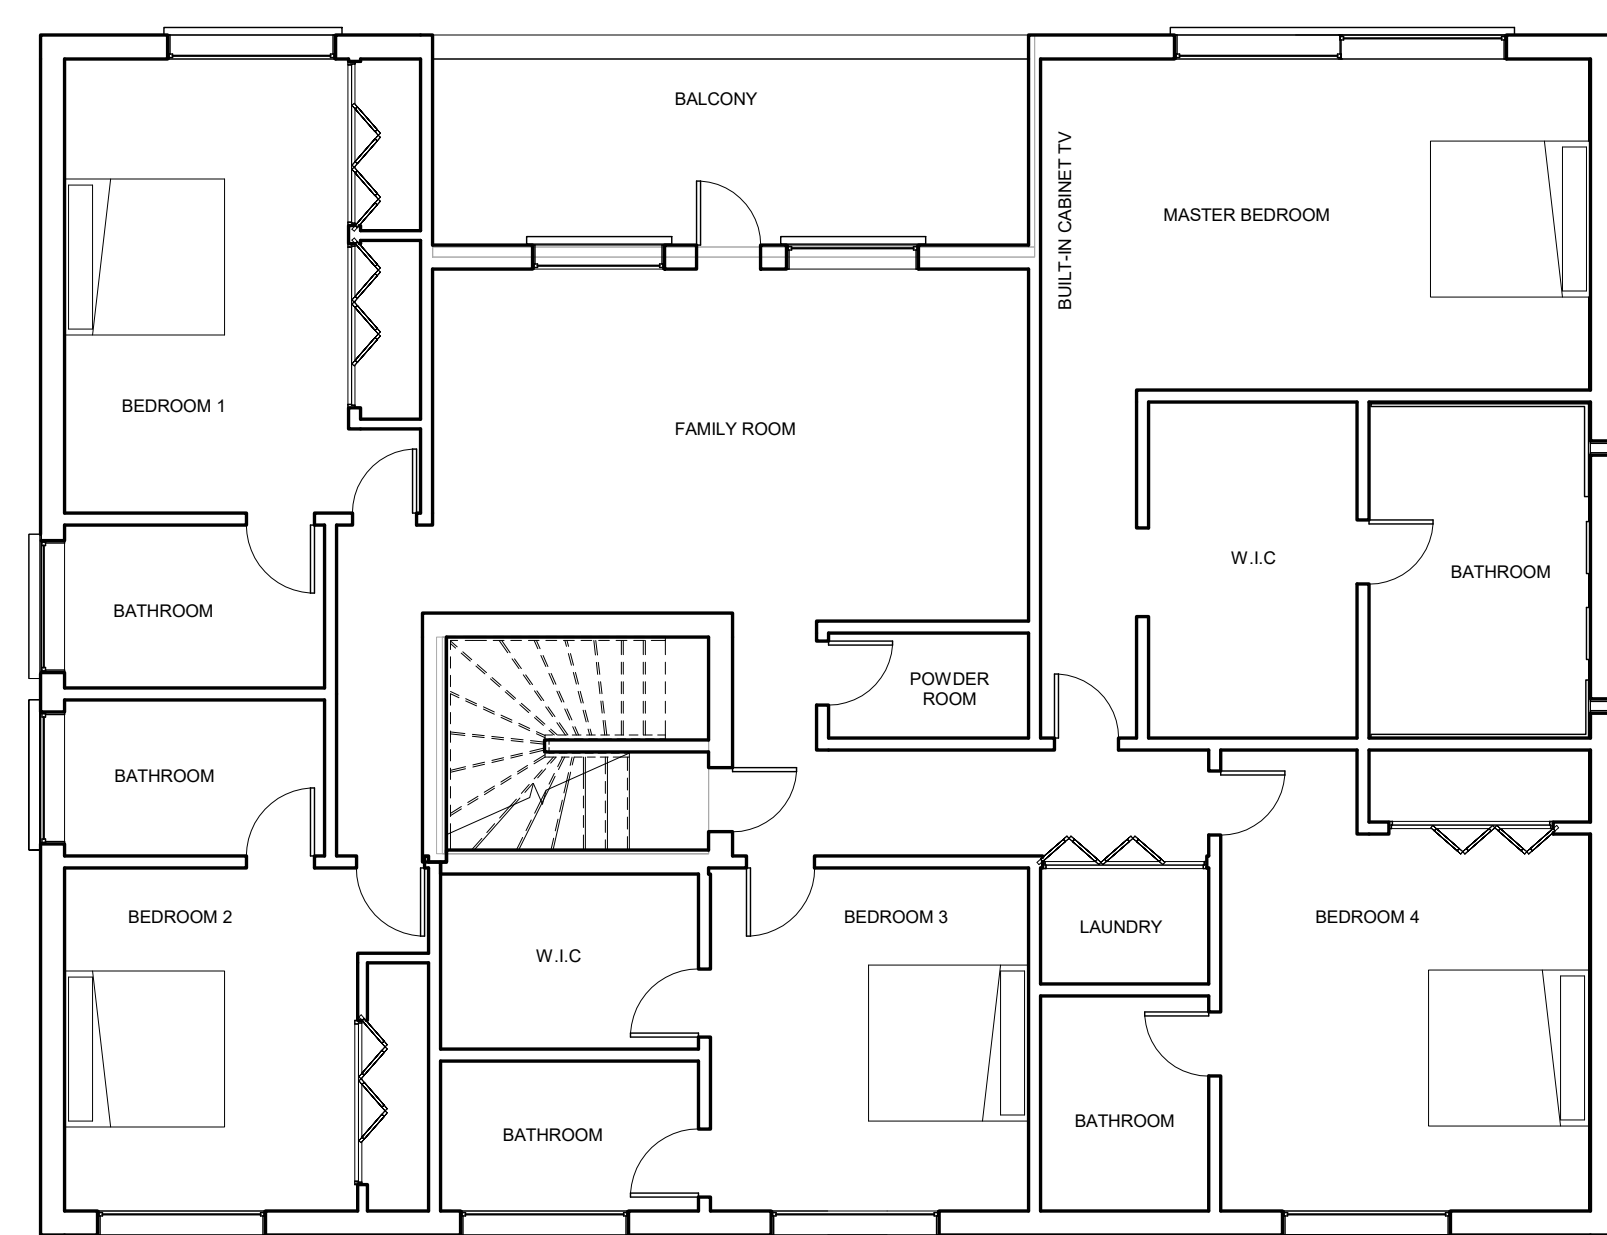

② Level 2  
1/8" = 1'-0"

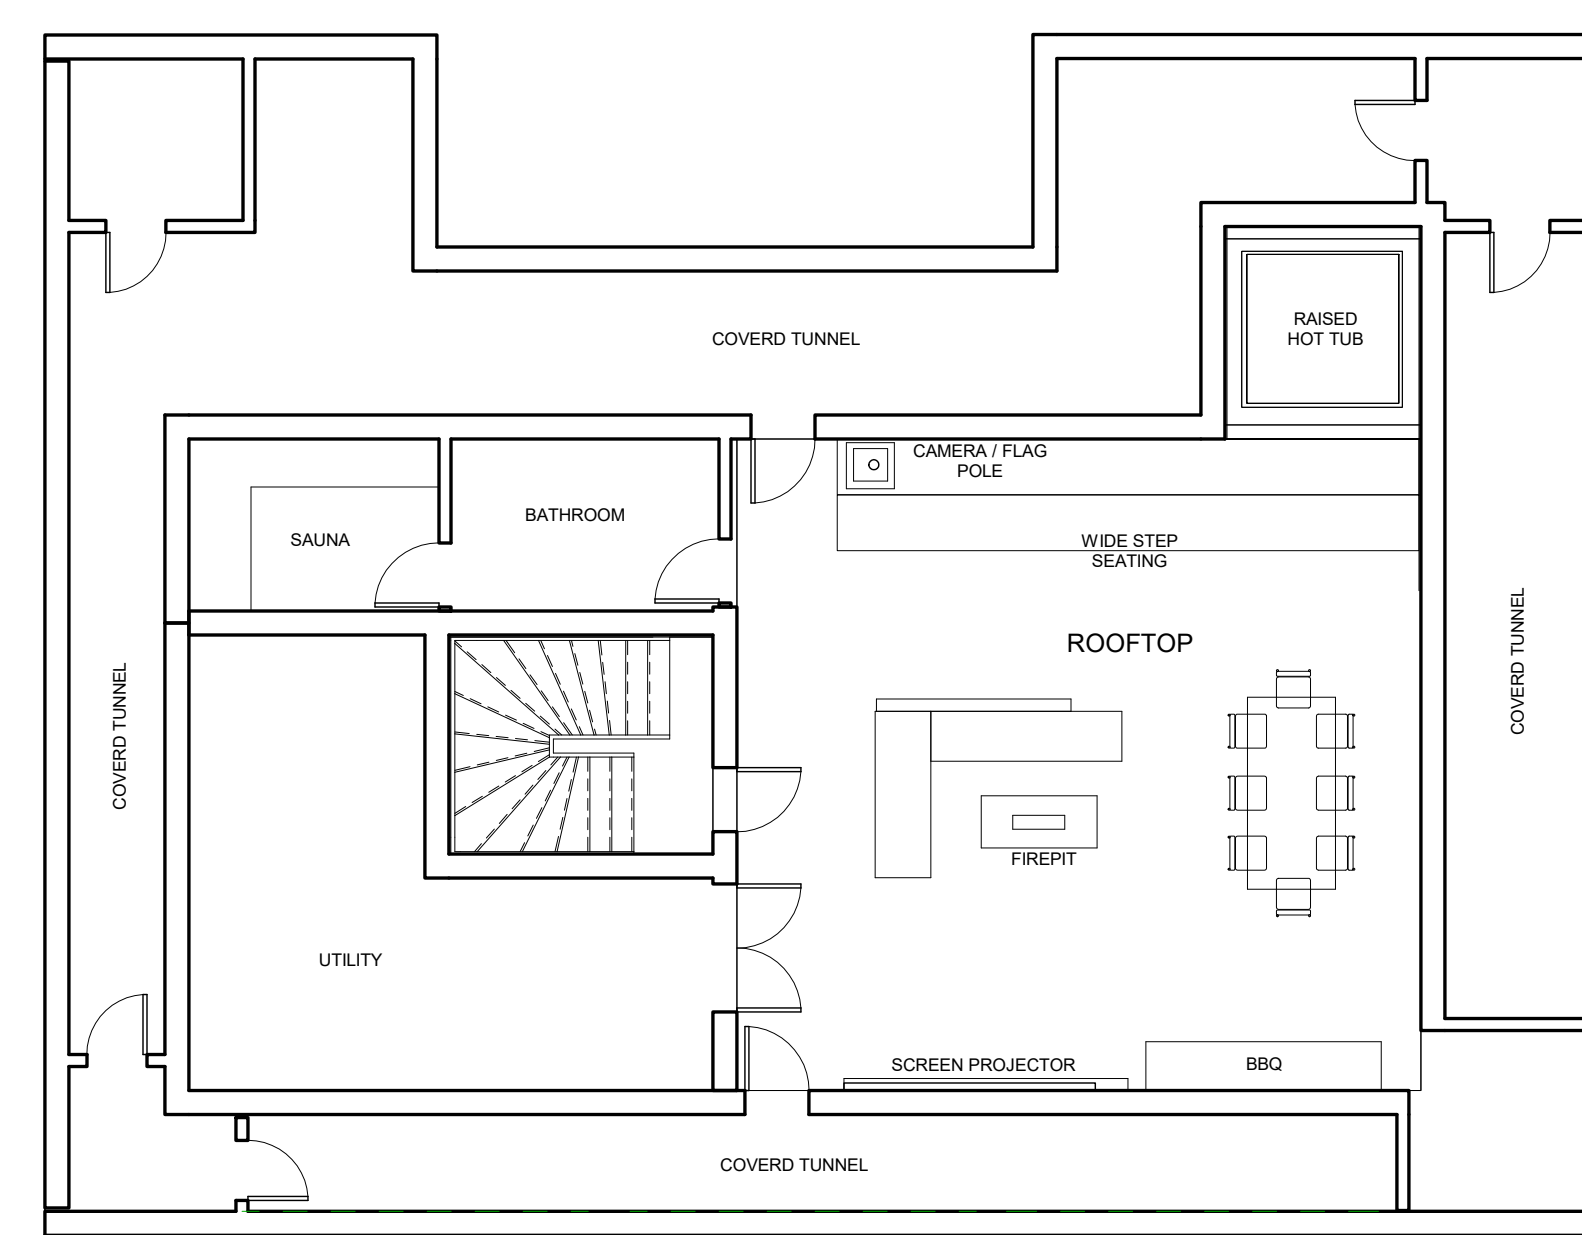

③ Level 3  
1/8" = 1'-0"

No.	Description	Date
1.	PRICING PLAN - DRAFT 5	12/25/2023
2.	PRICING PLAN - DRAFT 6	12/29/2023
3.	PRICING PLAN - DRAFT 7	01/08/2024
4.	CLEANED PLANS	01/27/2024

SOS VILLA  
5 BEDROOMS

Project Number	-
Date	01/27/2024
Drawn By	MB
Checked By	AN

A101

Scale	1/8" = 1'-0"
-------	--------------